



Rigid Frame Former Cross Sections

CODE **G280/G282**

Rebated Jamb Detail using the G282 Rigid Frame Former

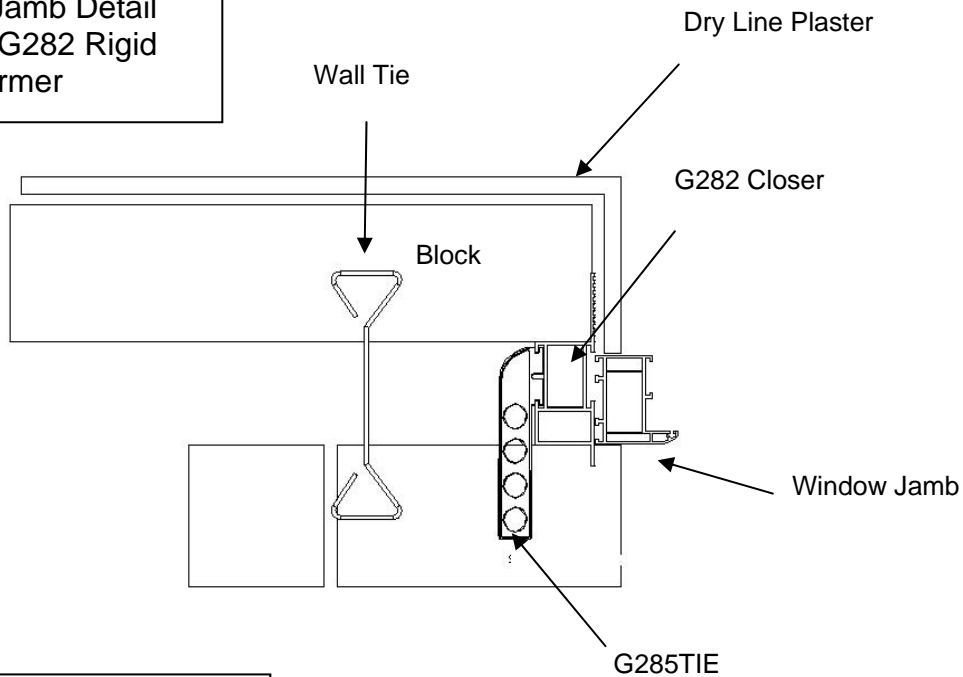

Typical Cill and Jamb detail using the G280 Rigid Frame Former

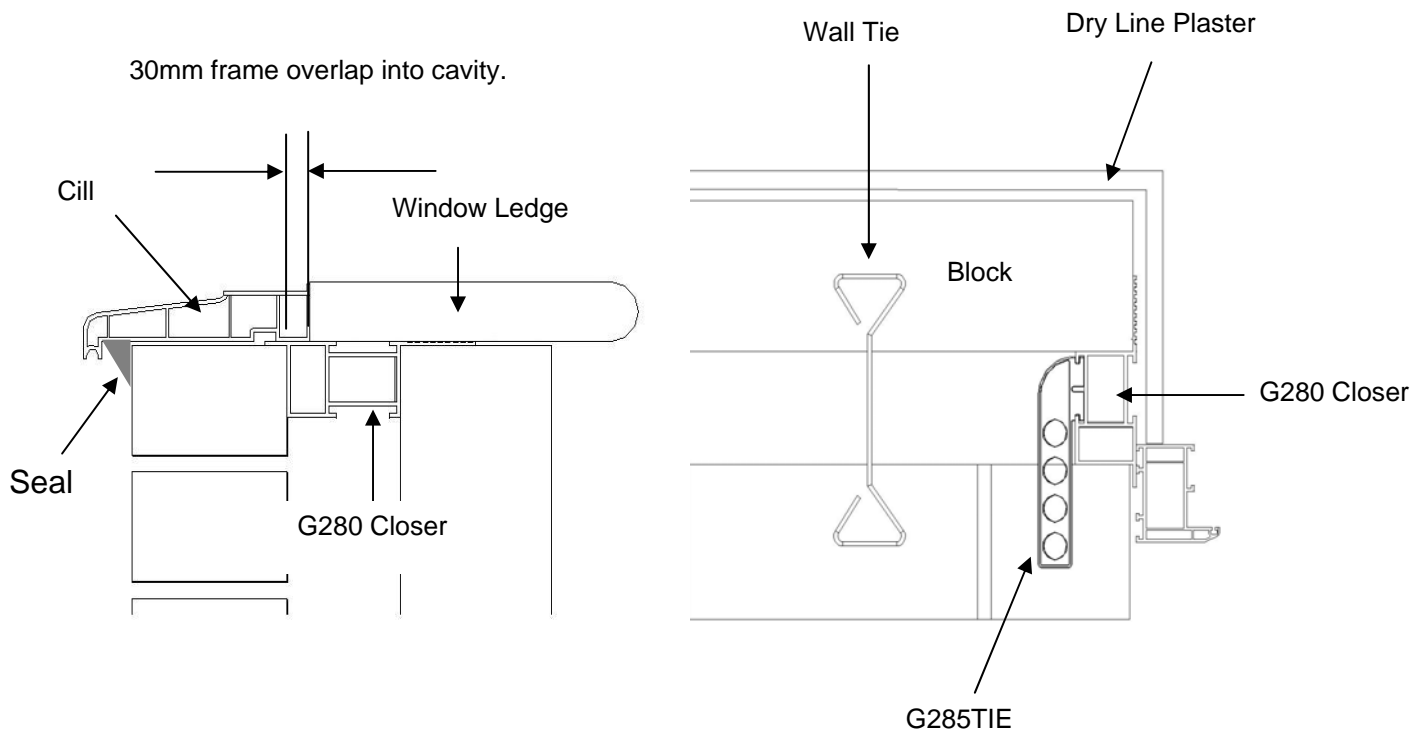

MANTHORPE BUILDING PRODUCTS LTD
 MANTHORPE HOUSE
 BRITAIN DRIVE
 CODNOR GATE BUSINESS PARK
 RIPLEY
 DERBYSHIRE DE5 3ND

TEL: 01773 514 200
 FAX: 01773 514 262
 EMAIL:
sales@manthorpe.co.uk

DRN M.A

Date 05/07/04

The company maintains a policy of continuous development of its product range and reserves the right to amend the specification without notice.

DRG No

MBP 8222

Issue

B